


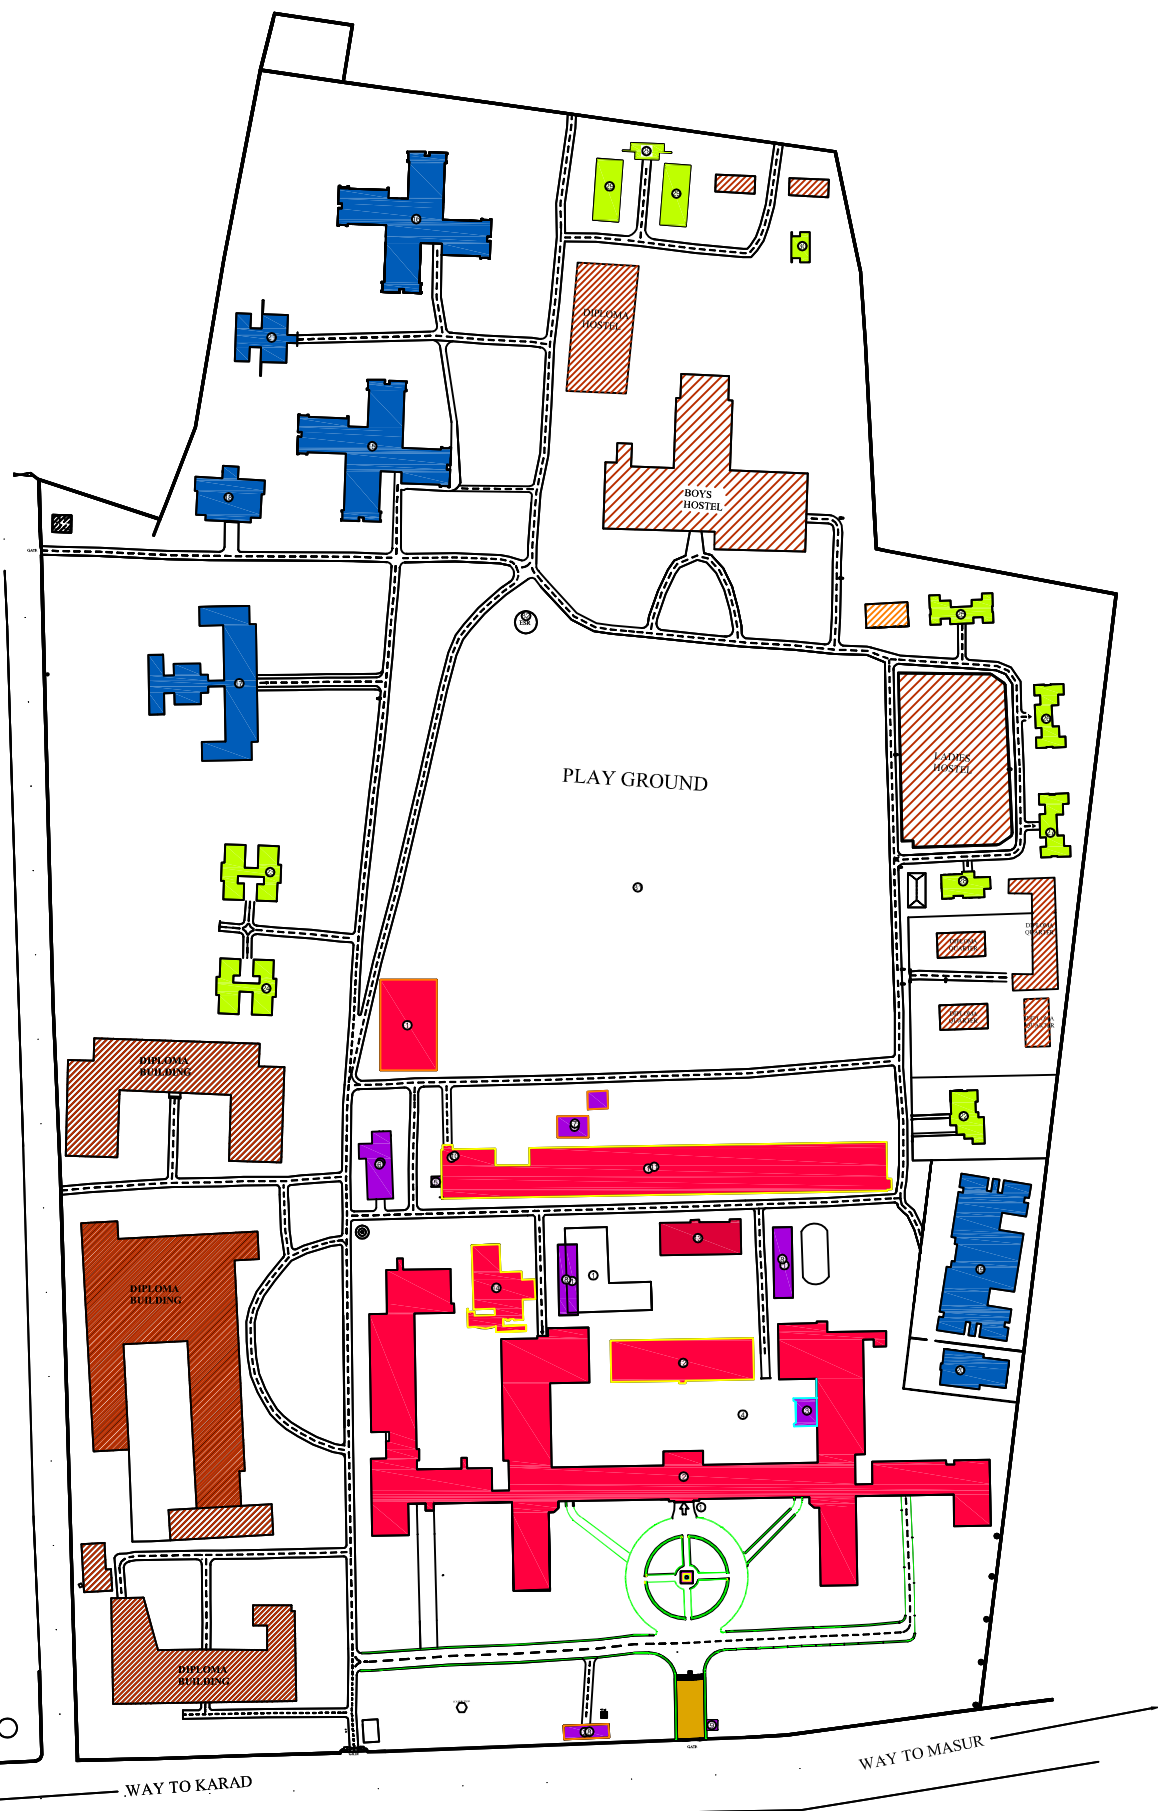

LEGEND	
TYPE OF BUILDING	NOMENCLATURE
• ACADEMIC BUILDINGS -	
• HOSTEL BUILDINGS -	
• STAFF QUARTERS-	
• DIPLOMA BUILDINGS-	
• OTHER BUILDINGS -	
• MAIN BUILDING.....	1
• CYBER TOWER.....	2
• STAGE.....	3
• OPEN AIR THEATRE.....	4
• XEROX CENTER.....	5
• COLLEGE CANTEEN.....	6
• POWER HOUSE	7
• PARKING SHED.....	8
• WATCHMAN CABIN.....	9
• AROGYADHAM.....	10
• WORKSHOP	11
• MCA BUILDING.....	12
• PG BUILDING.....	13
• I.T. DEPARTMENT	14
• HOSTEL BLOCK - B.....	15
• HOSTEL BLOCK - C.....	16
• HOSTEL BLOCK - D.....	17
• HOSTEL BLOCK - M.....	18
• GIRLS HOSTEL - JIJAU.....	19
• GIRLS HOSTEL MESS.....	20
• HOSTEL BLOCK C- MESS.....	21
• PRINCIPAL QUARTER	22
• STAFF QUARTER BLOCK - E	23
• STAFF QUARTER BLOCK - F.....	24
• STAFF QUARTER BLOCK - G.....	25
• STAFF QUARTER BLOCK - H	26
• STAFF QUARTER BLOCK - J	27
• STAFF QUARTER BLOCK - K	28
• CLASS-4 QUARTER-1.....	29
• CLASS-4 QUARTER-2.....	30
• PLAY GROUND	31
• E. S. R.....	32
• P.W.D. OFFICE.....	33

TOTAL AREA OF CAMPUS = 185731.31 SQ. M.
= 45.90 ACRES

INDEX PLAN OF GOVT. COLLEGE OF ENGINEERING KARAD

SCALE-1:100

GOVT. COLLEGE OF ENGINEERING, KARAD	
PROJECT BATCH 2014-2015 (B.E. CIVIL)	
PROJECT GUIDE -	PROF.- U. L. DESHPANDE
PROJECT MEMBERS -	
AKASH RATHOD (12176)	SIDDHANT SHIVSHARAN (12178)
NIKHIL TITIRMARE (12182)	BHUSHAN KADAM (11125)
GANESH JETHE (12173)	SOHAL KUMBHAR (09137)
AMOL PATIL (12175)	MAHESH RAUT (12177)